


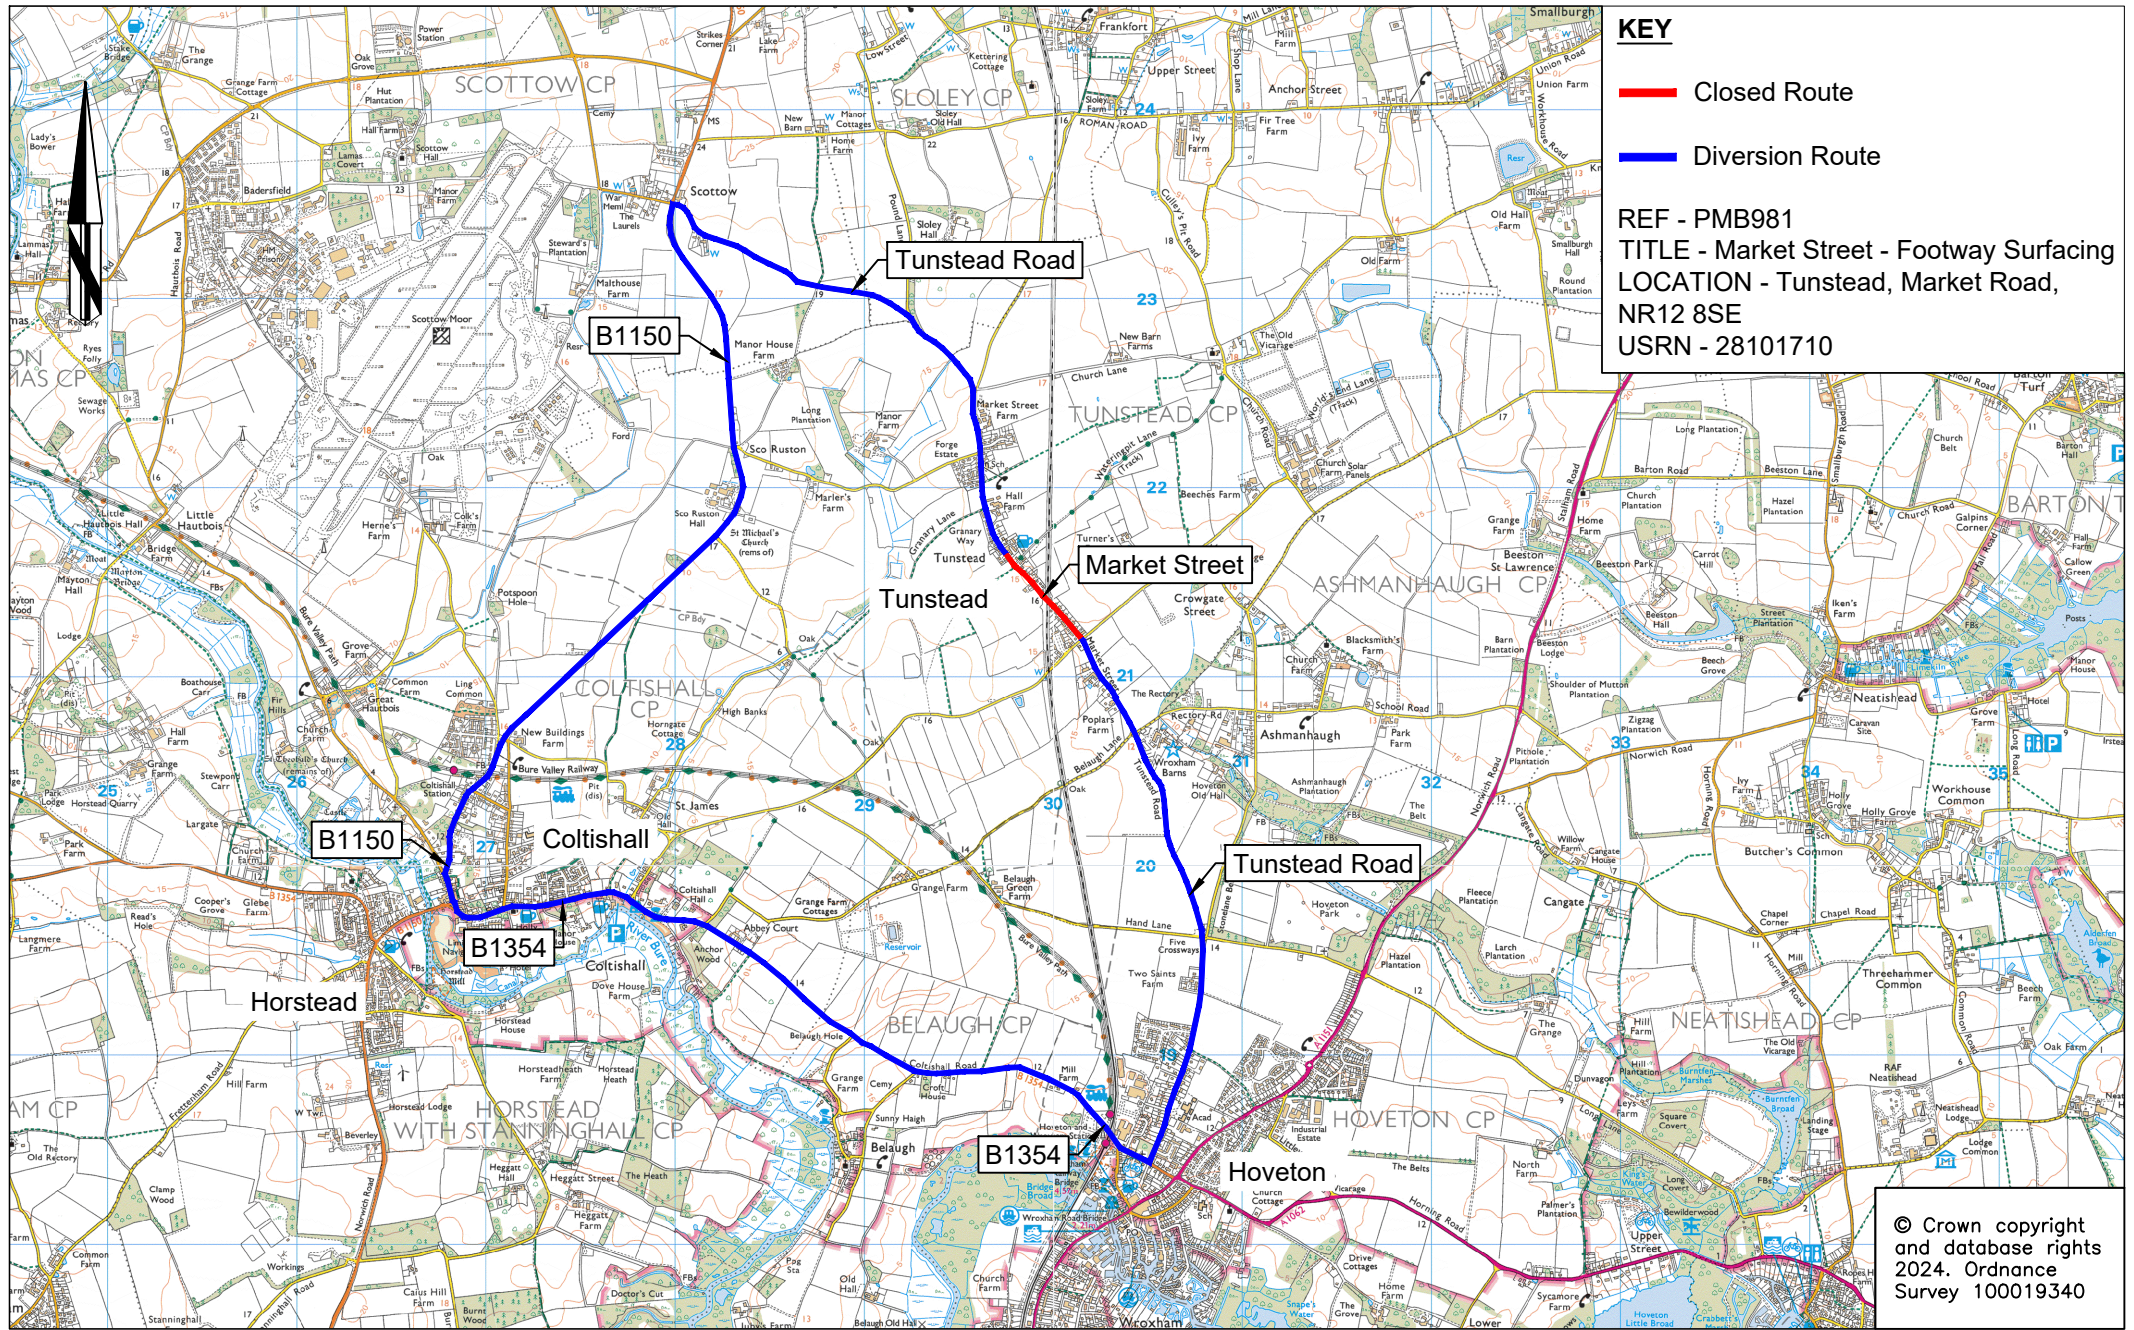

KEY

— Closed Route

— Diversion Route

REF - PMB981
TITLE - Market Street - Footway Surfacing
LOCATION - Tunstead, Market Road,
NR12 8SE
USRN - 28101710

© Crown copyright
and database rights
2024. Ordnance
Survey 100019340



Norfolk County Council

Grahame Bygrave
Director of Highways, Transport & Waste
Norfolk County Council
County Hall
Martineau Lane
Norwich NR1 2DH

DRAWING TITLE

DIVERSION PLAN

REV.	DESCRIPTION	DRAWN BY	CHECKED	DATE

INITIALS	DATE	DRAWING No.
